


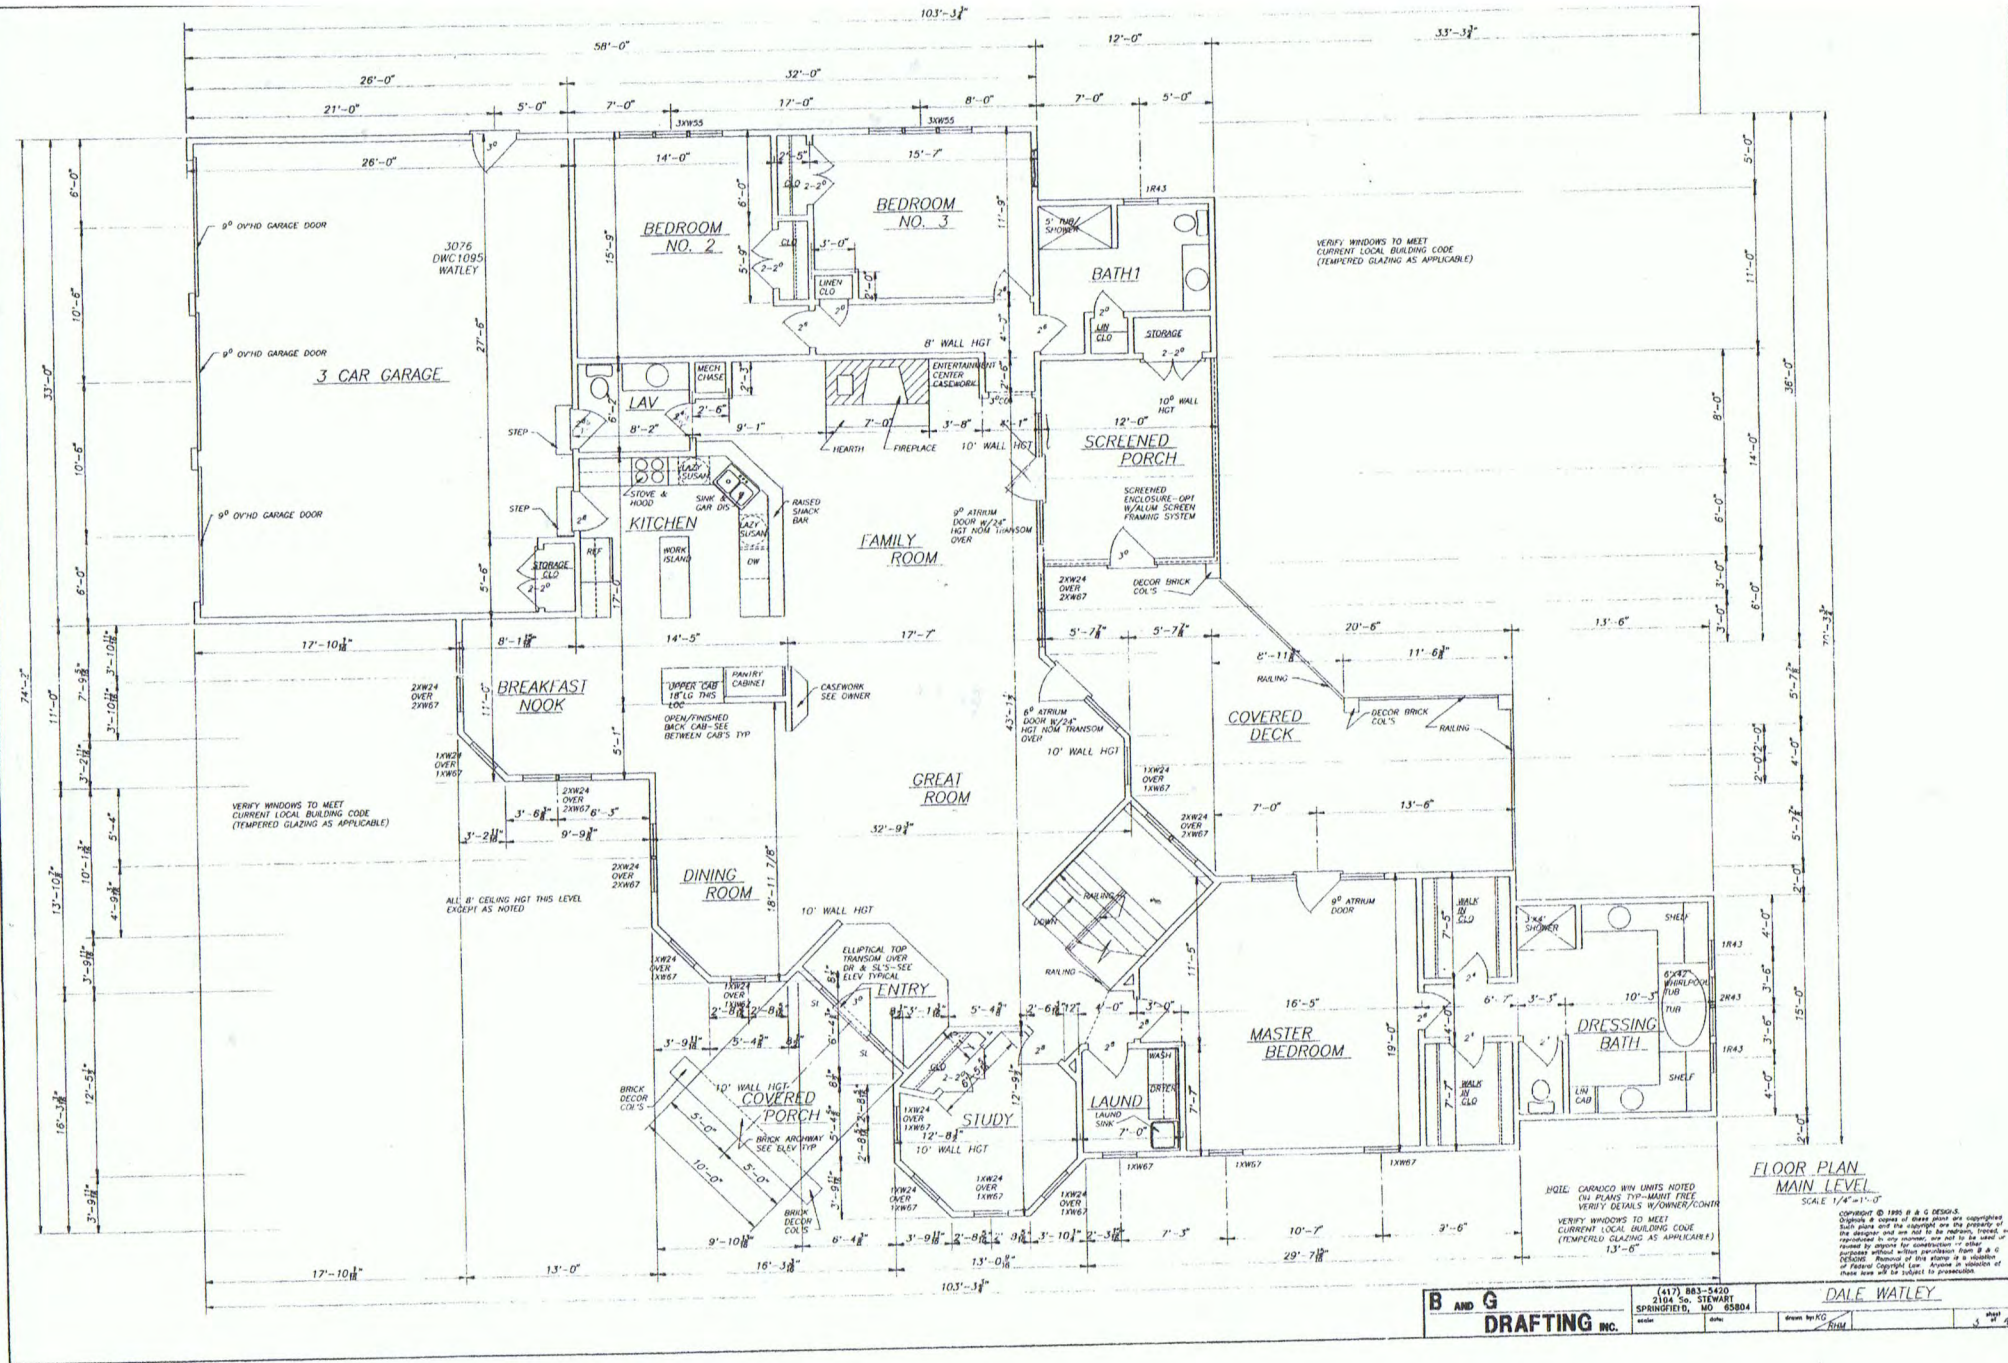


FLOOR PLAN
MAIN LEVEL
SCALE 1/4"=1'-0"

NOTE: CARPENTRY W/IN UNITS NOTED
ON PLANS TYP-MANIT FREE
VERIFY DETAILS W/OWNER/CONTR
VERIFY WINDOWS TO MEET
CURRENT LOCAL BUILDING CODE
(TEMPERED GLAZING AS APPLICABLE)
1.3'-6"

COPYRIGHT © 1995 B & G DESIGN
Digitized by eScribers.com
This drawing and the design are the property of
B & G Design and are not to be reproduced, stored,
or transmitted in any manner, nor may it be used or
reproduced in any manner, without permission from B & G
DESIGN. Absence of any notice is a violation
of Federal Copyright Law. Absence of notation of
date here will be subject to prosecution.

B AND G		(417) 843-5420		DALE WATLEY	
DRAFTING INC.		2104 So. STEWART		SPRINGFIELD, MO 65804	
DATE	DATE	DATE	DATE	DATE	DATE

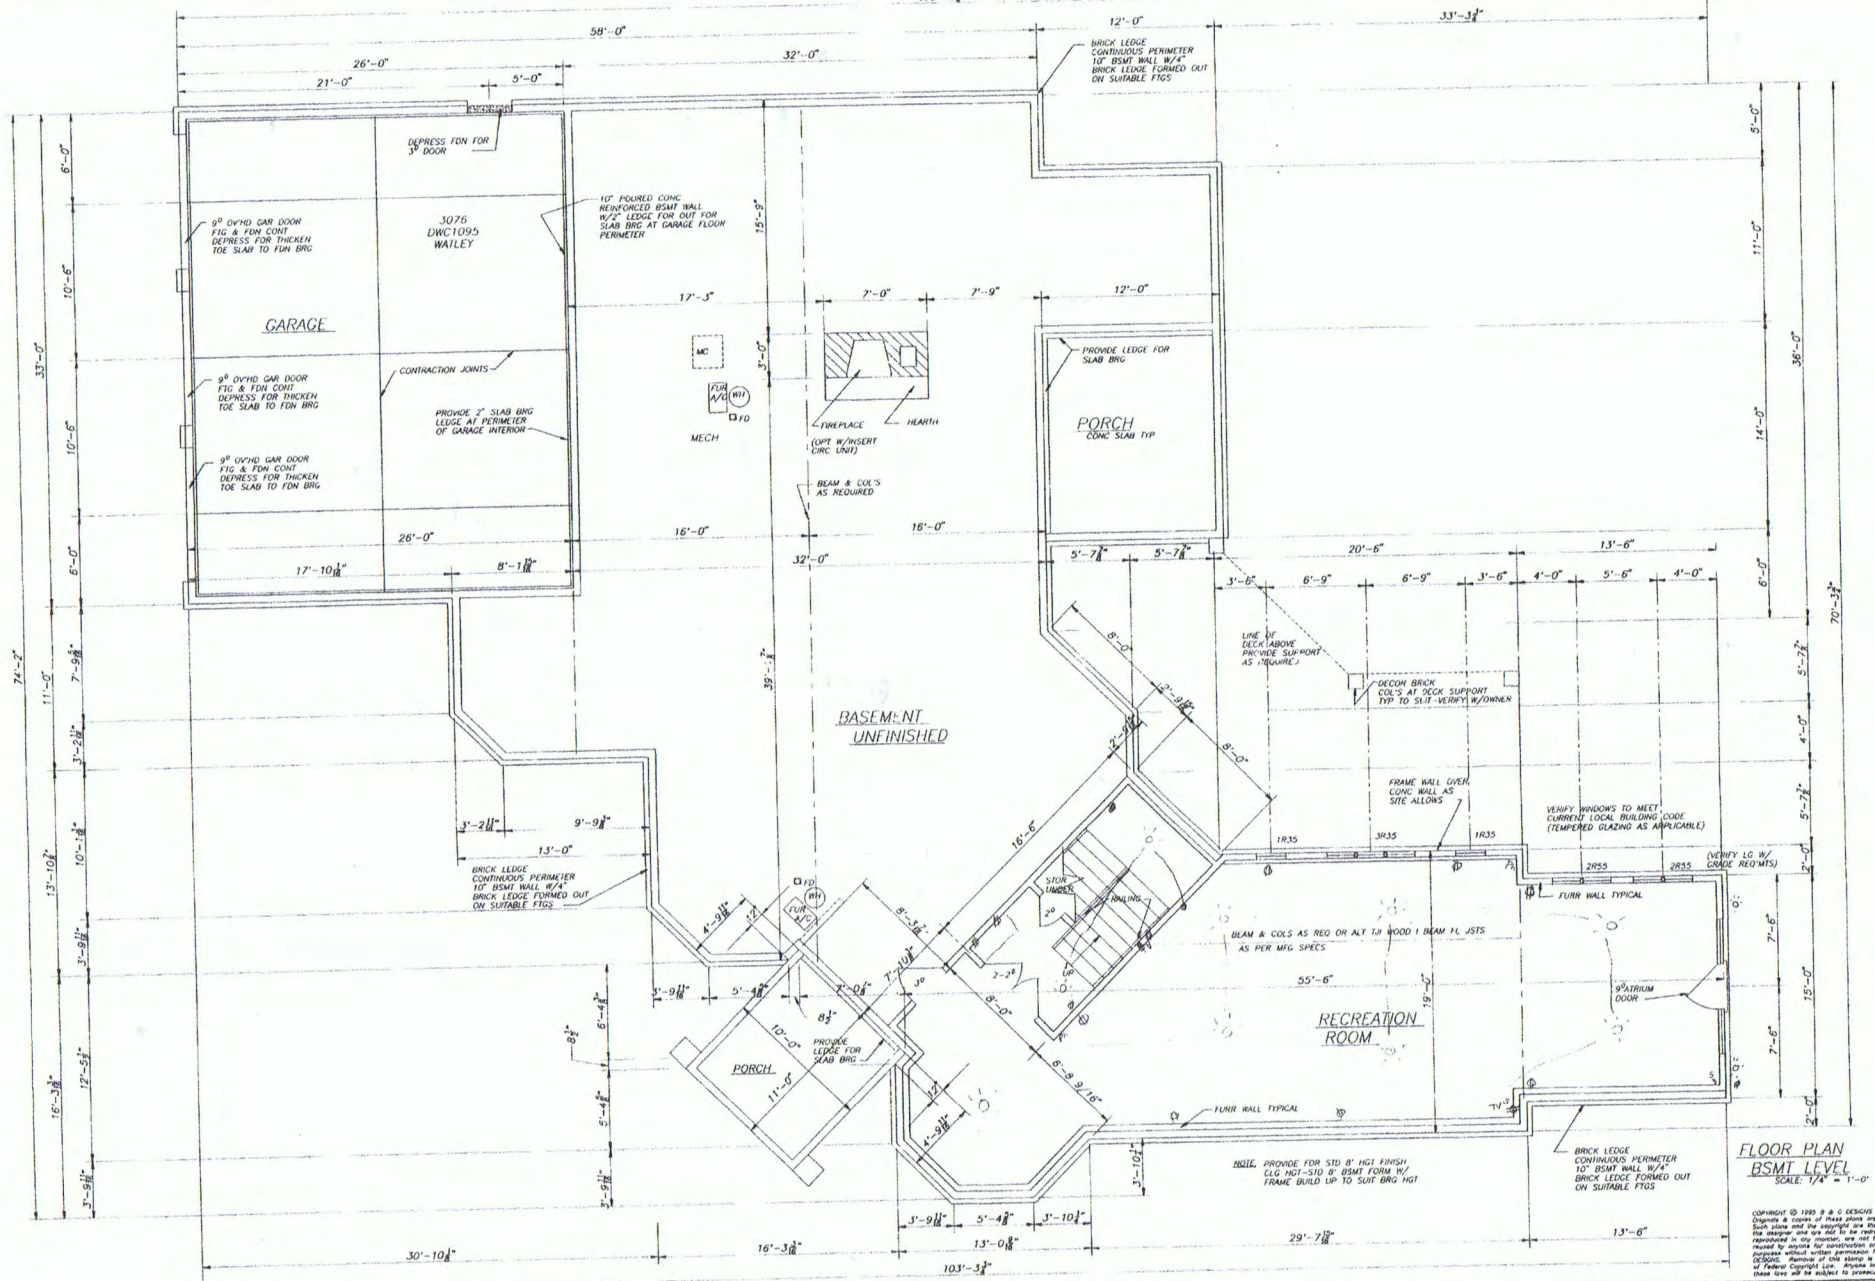

**FLOOR PLAN
BSMT LEVEL**
SCALE: 1/4" = 1'-0"

Copyright © 1995 B & G DESIGN
Designs & copies of these plans are copyrighted.
Such plans and the copyright are the property of
the designer and are not to be reprinted, copied,
reproduced, or otherwise used without the written
consent of the designer. The designer shall not be
liable for any damages, including consequential
damages, arising from the use of these plans in
any manner other than that intended by the
designer. The designer shall not be liable for
any damages, including consequential damages,
arising from the use of these plans in any
manner other than that intended by the
designer.

B and G DRAFTING INC.		(417) 883-5420 2104 So. STEWART SPRINGFIELD, MO 65804		DALE WATLEY	
author	date	drawn by	check by	scale	sheet
		KC		1/4" = 1'-0"	2 of 2